


1 ID-01 FLOOR PLAN - MEZZANINE

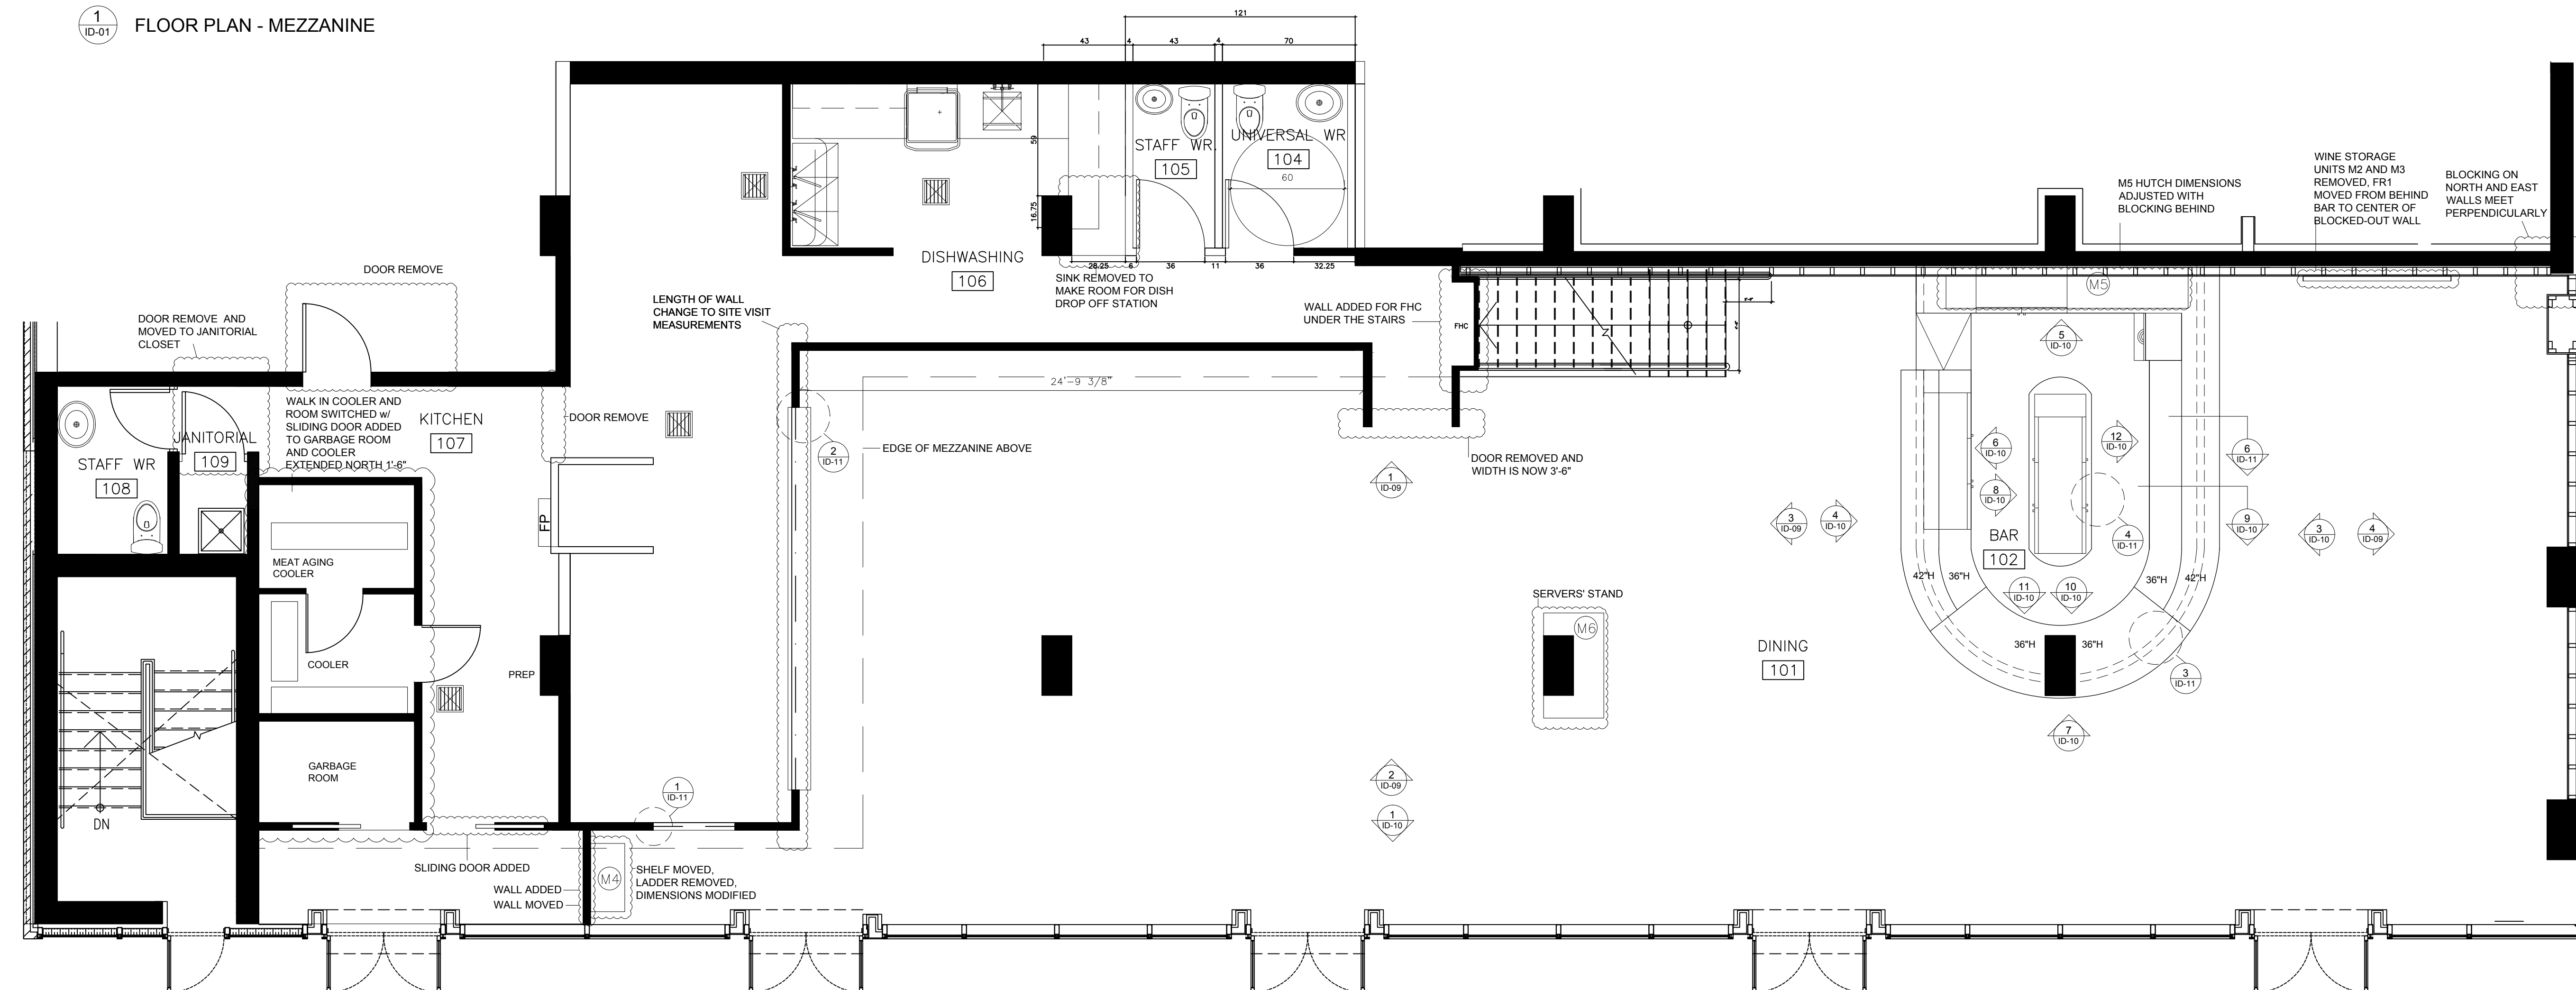

2 ID-01 FLOOR PLAN - GROUND FLOOR

NOTES:

DRAWN BY:


commute home

367 Dupont Street
Toronto, ON
M5R 1W2

PROJECT:

PATRIA

480 King Street West
Toronto, ON
M5V 1K4

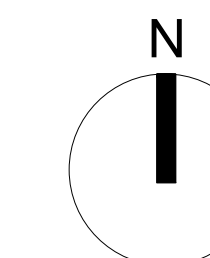

REFERENCE #:

9822

DRAWING:

FLOOR PLAN

SCALE:

1/4" = 1'-0"

DATE DRAWN:

REVISED MARCH 28, 2012

ID-01