




Title


Main Floor Plan

General Notes:
1/

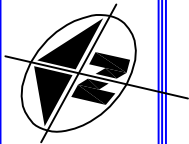

Date: November 5, 2013
Revision: 1.1

Drawing by: Michael Rochford
Cell: 416-455-4372
Email: stealthfx_tech@sympatico.ca

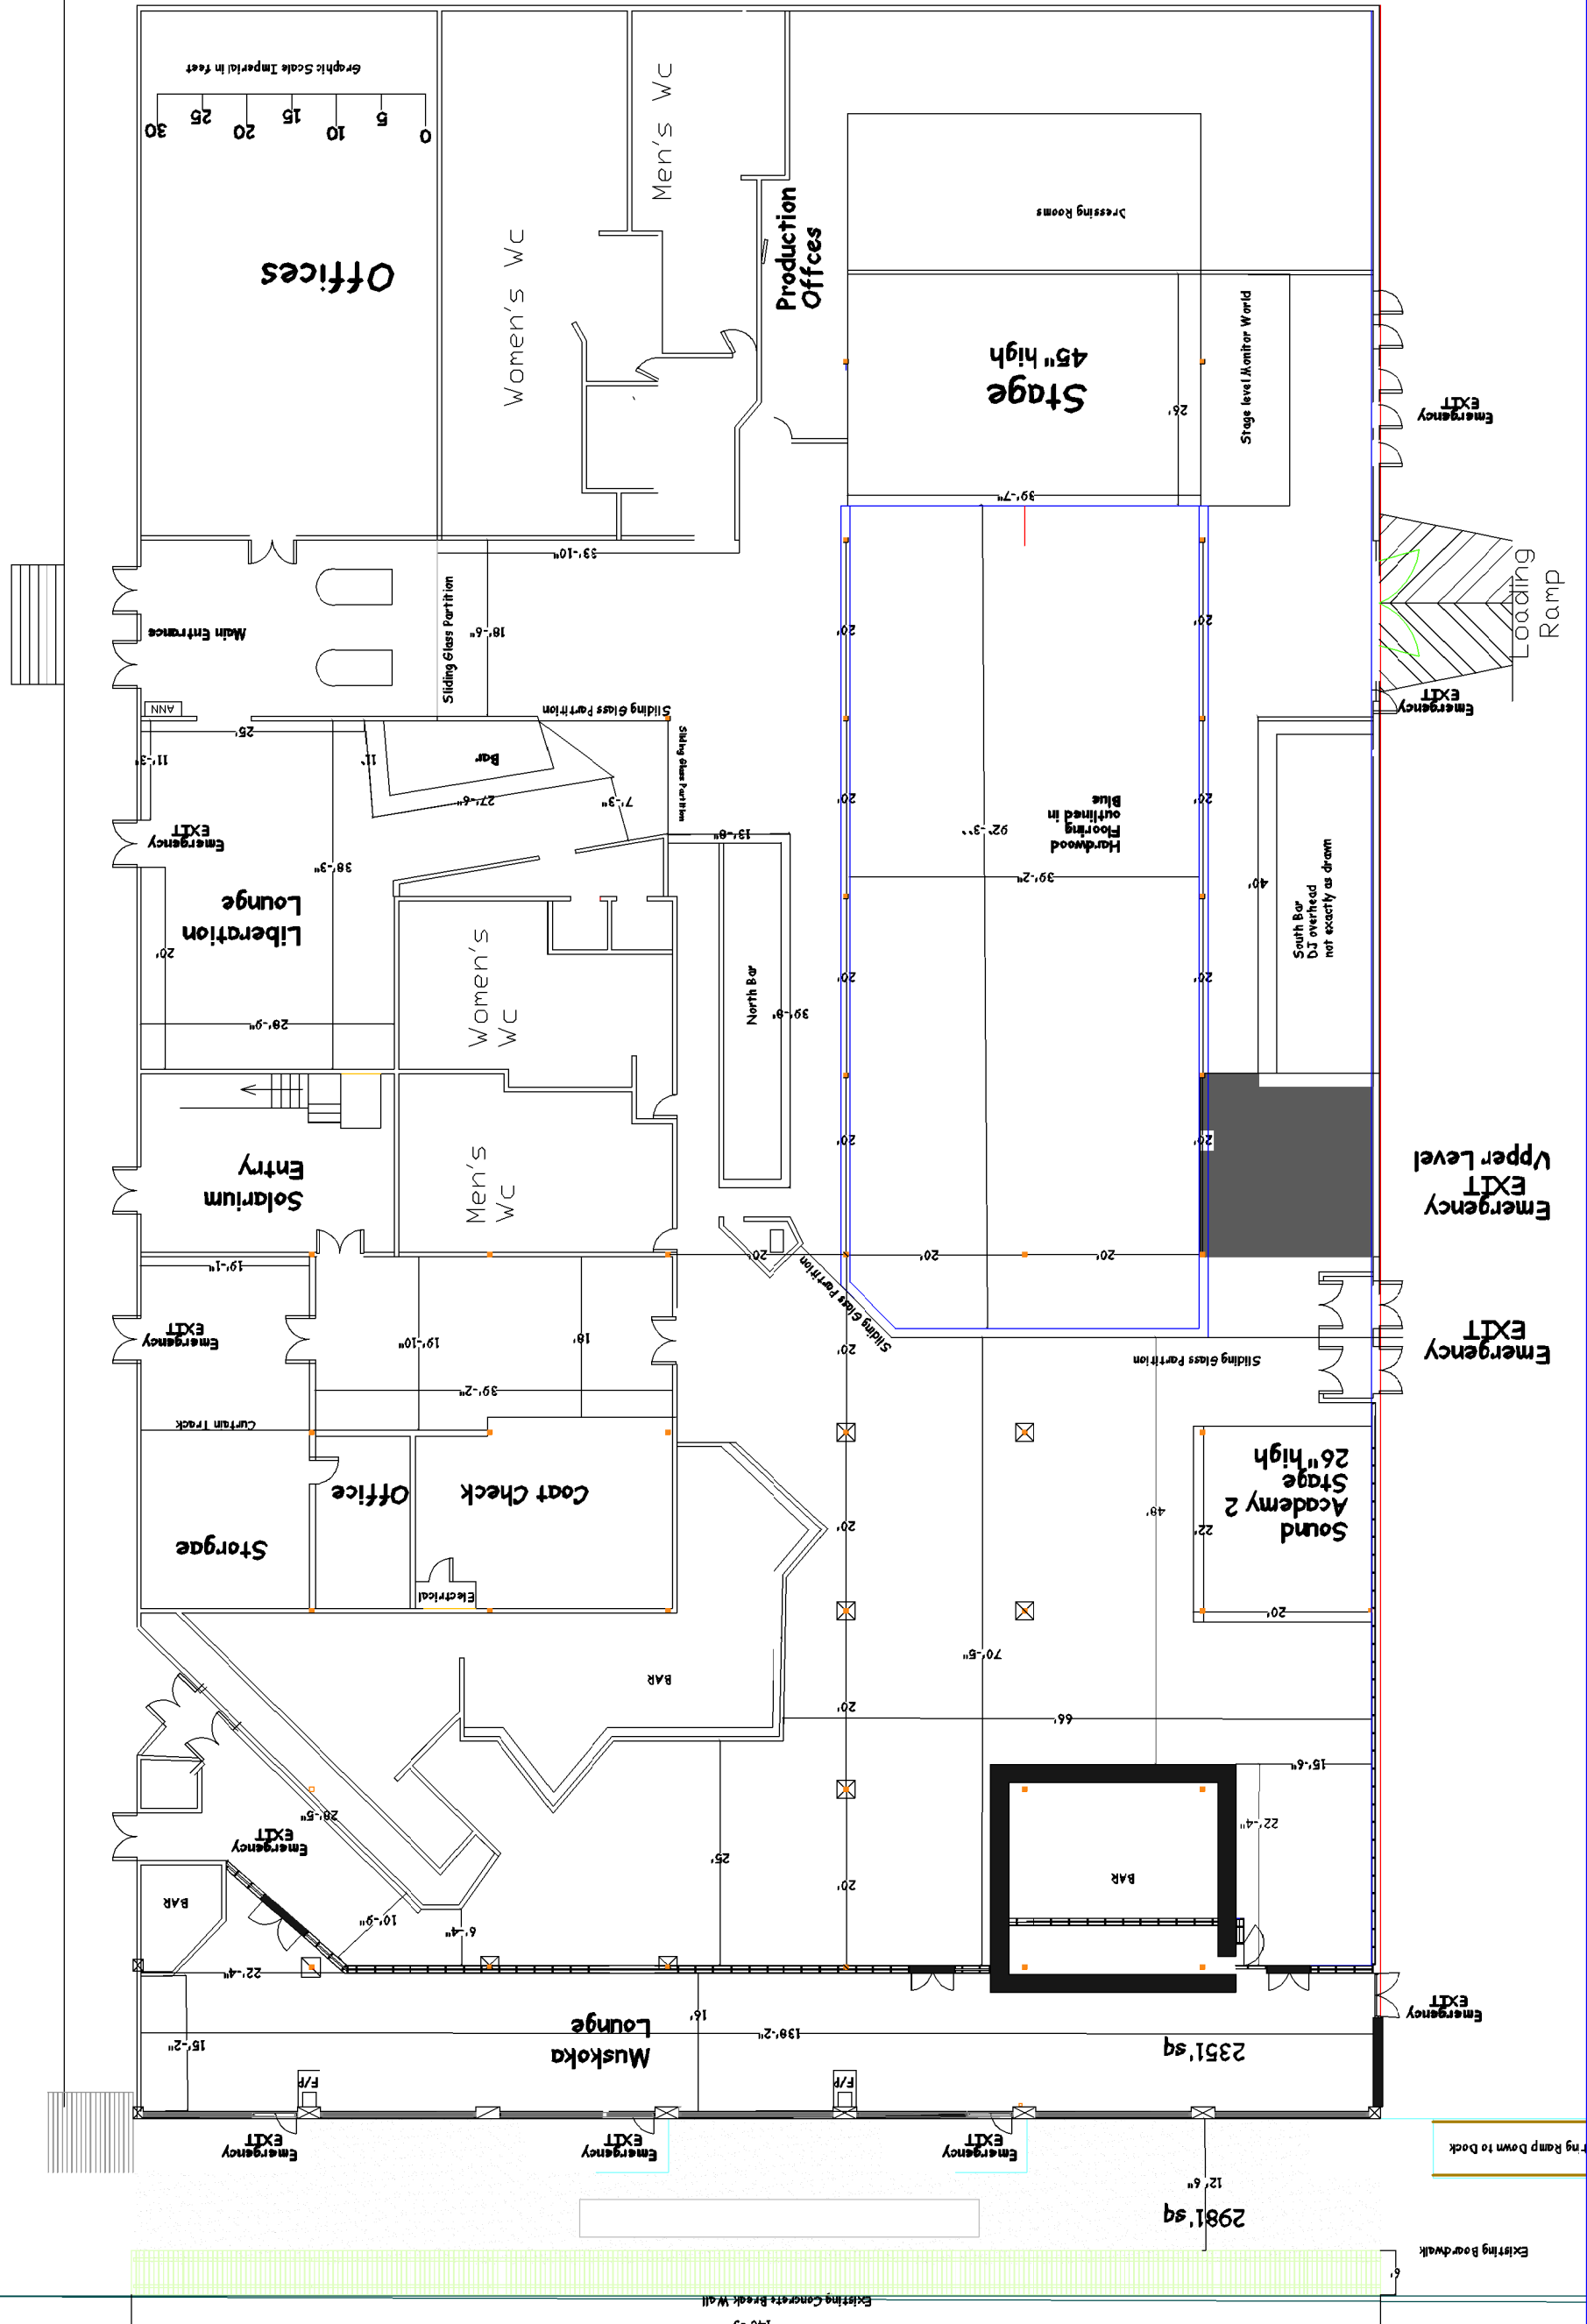

Trng Ramp Down to Dock

Existing Boardwalk

Existing Concrete Break Wall