


All material herein remains property of the architect noted below.

Giancarlo Garofalo Architect Inc.
www.ggarofalo.ca


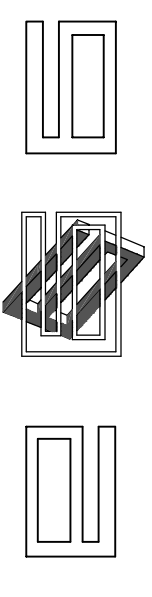


672 D'upont Street Suite 309
Toronto, Ontario M6G 1Z6
T: 416.531.1265
F: 416.531.4723
G: ggarofalo@garofalo.ca

THE GENERAL CONTRACTOR SHALL REPORT AND VERIFY ALL DIMENSIONS AND REPORT ERRORS AND OMISSIONS TO THE ARCHITECT. DRAWINGS MUST NOT BE SCALED.
THIS DRAWING SHALL NOT BE USED FOR CONSTRUCTION PURPOSES UNLESS COUNTERSIGNED BY:

Consultant
Address
Address
Address
Address
Phone
Phone
Fax
Fax
e-mail
e-mail


Consultant
Address
Address
Address
Address
Phone
Phone
Fax
Fax
e-mail
e-mail

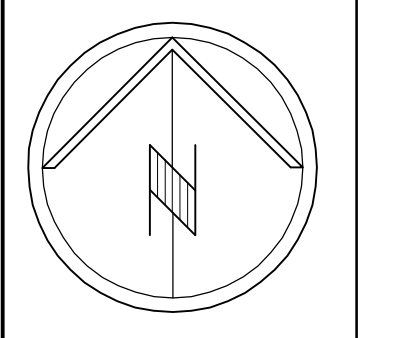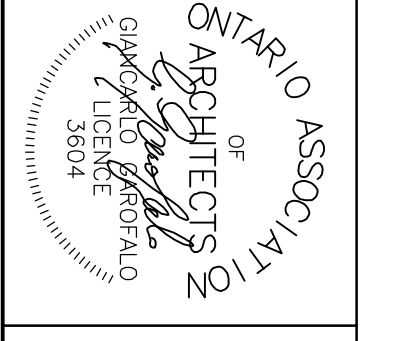

No.	Description	Date
1	Issued for Permit	Oct. 11/11
2	Tender	Nov. 8/11

MEZZANINE FURNITURE PLAN	
478 KING STREET WEST Toronto, Ontario	
Project number: 21	
Date: 12 Aug. 2011	
Drawn by: M.M.	
Checked by: G.G.	

A105
as scale noted

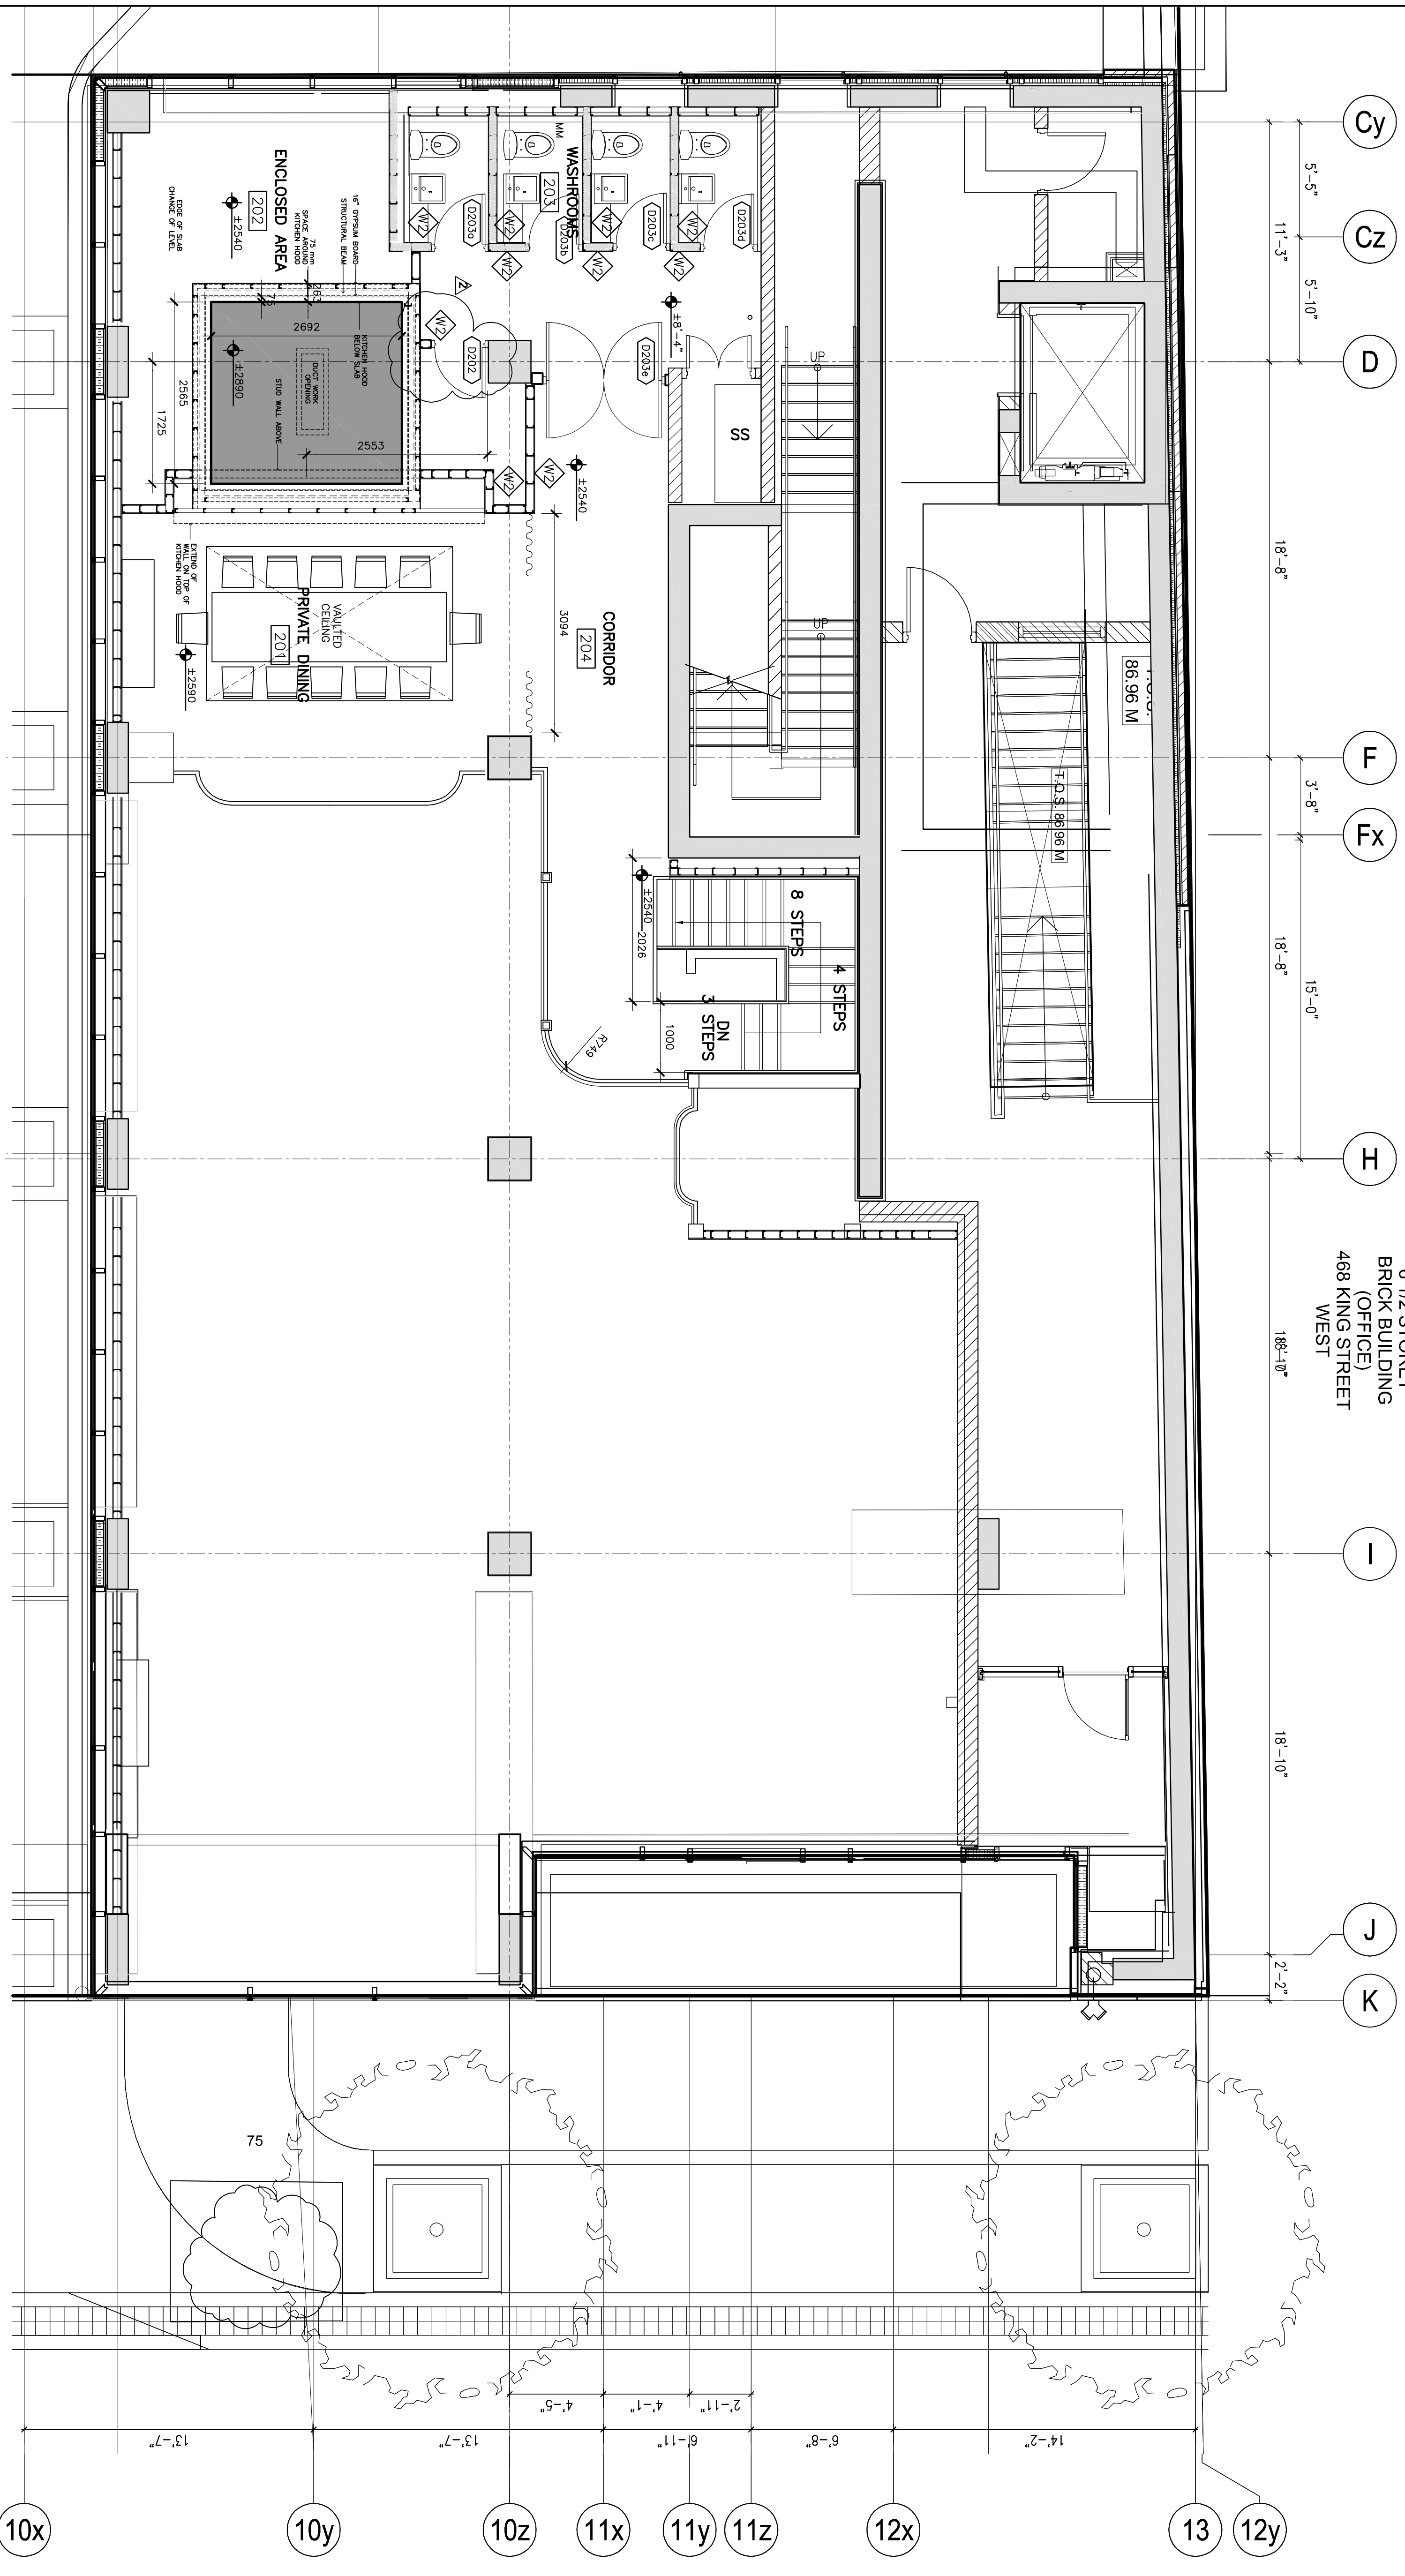

1 MEZZANINE FURNITURE PLAN
A105 SCALE 1:50