


NOTES
 THE GENERAL CONTRACTOR SHALL SITE
 VERIFY ALL DIMENSIONS AND REPORT ANY
 ERRORS AND OMISSIONS TO THE DESIGNER.


DO NOT SCALE DRAWINGS

LEGEND

- NEW WALL
- EXISTING WALL

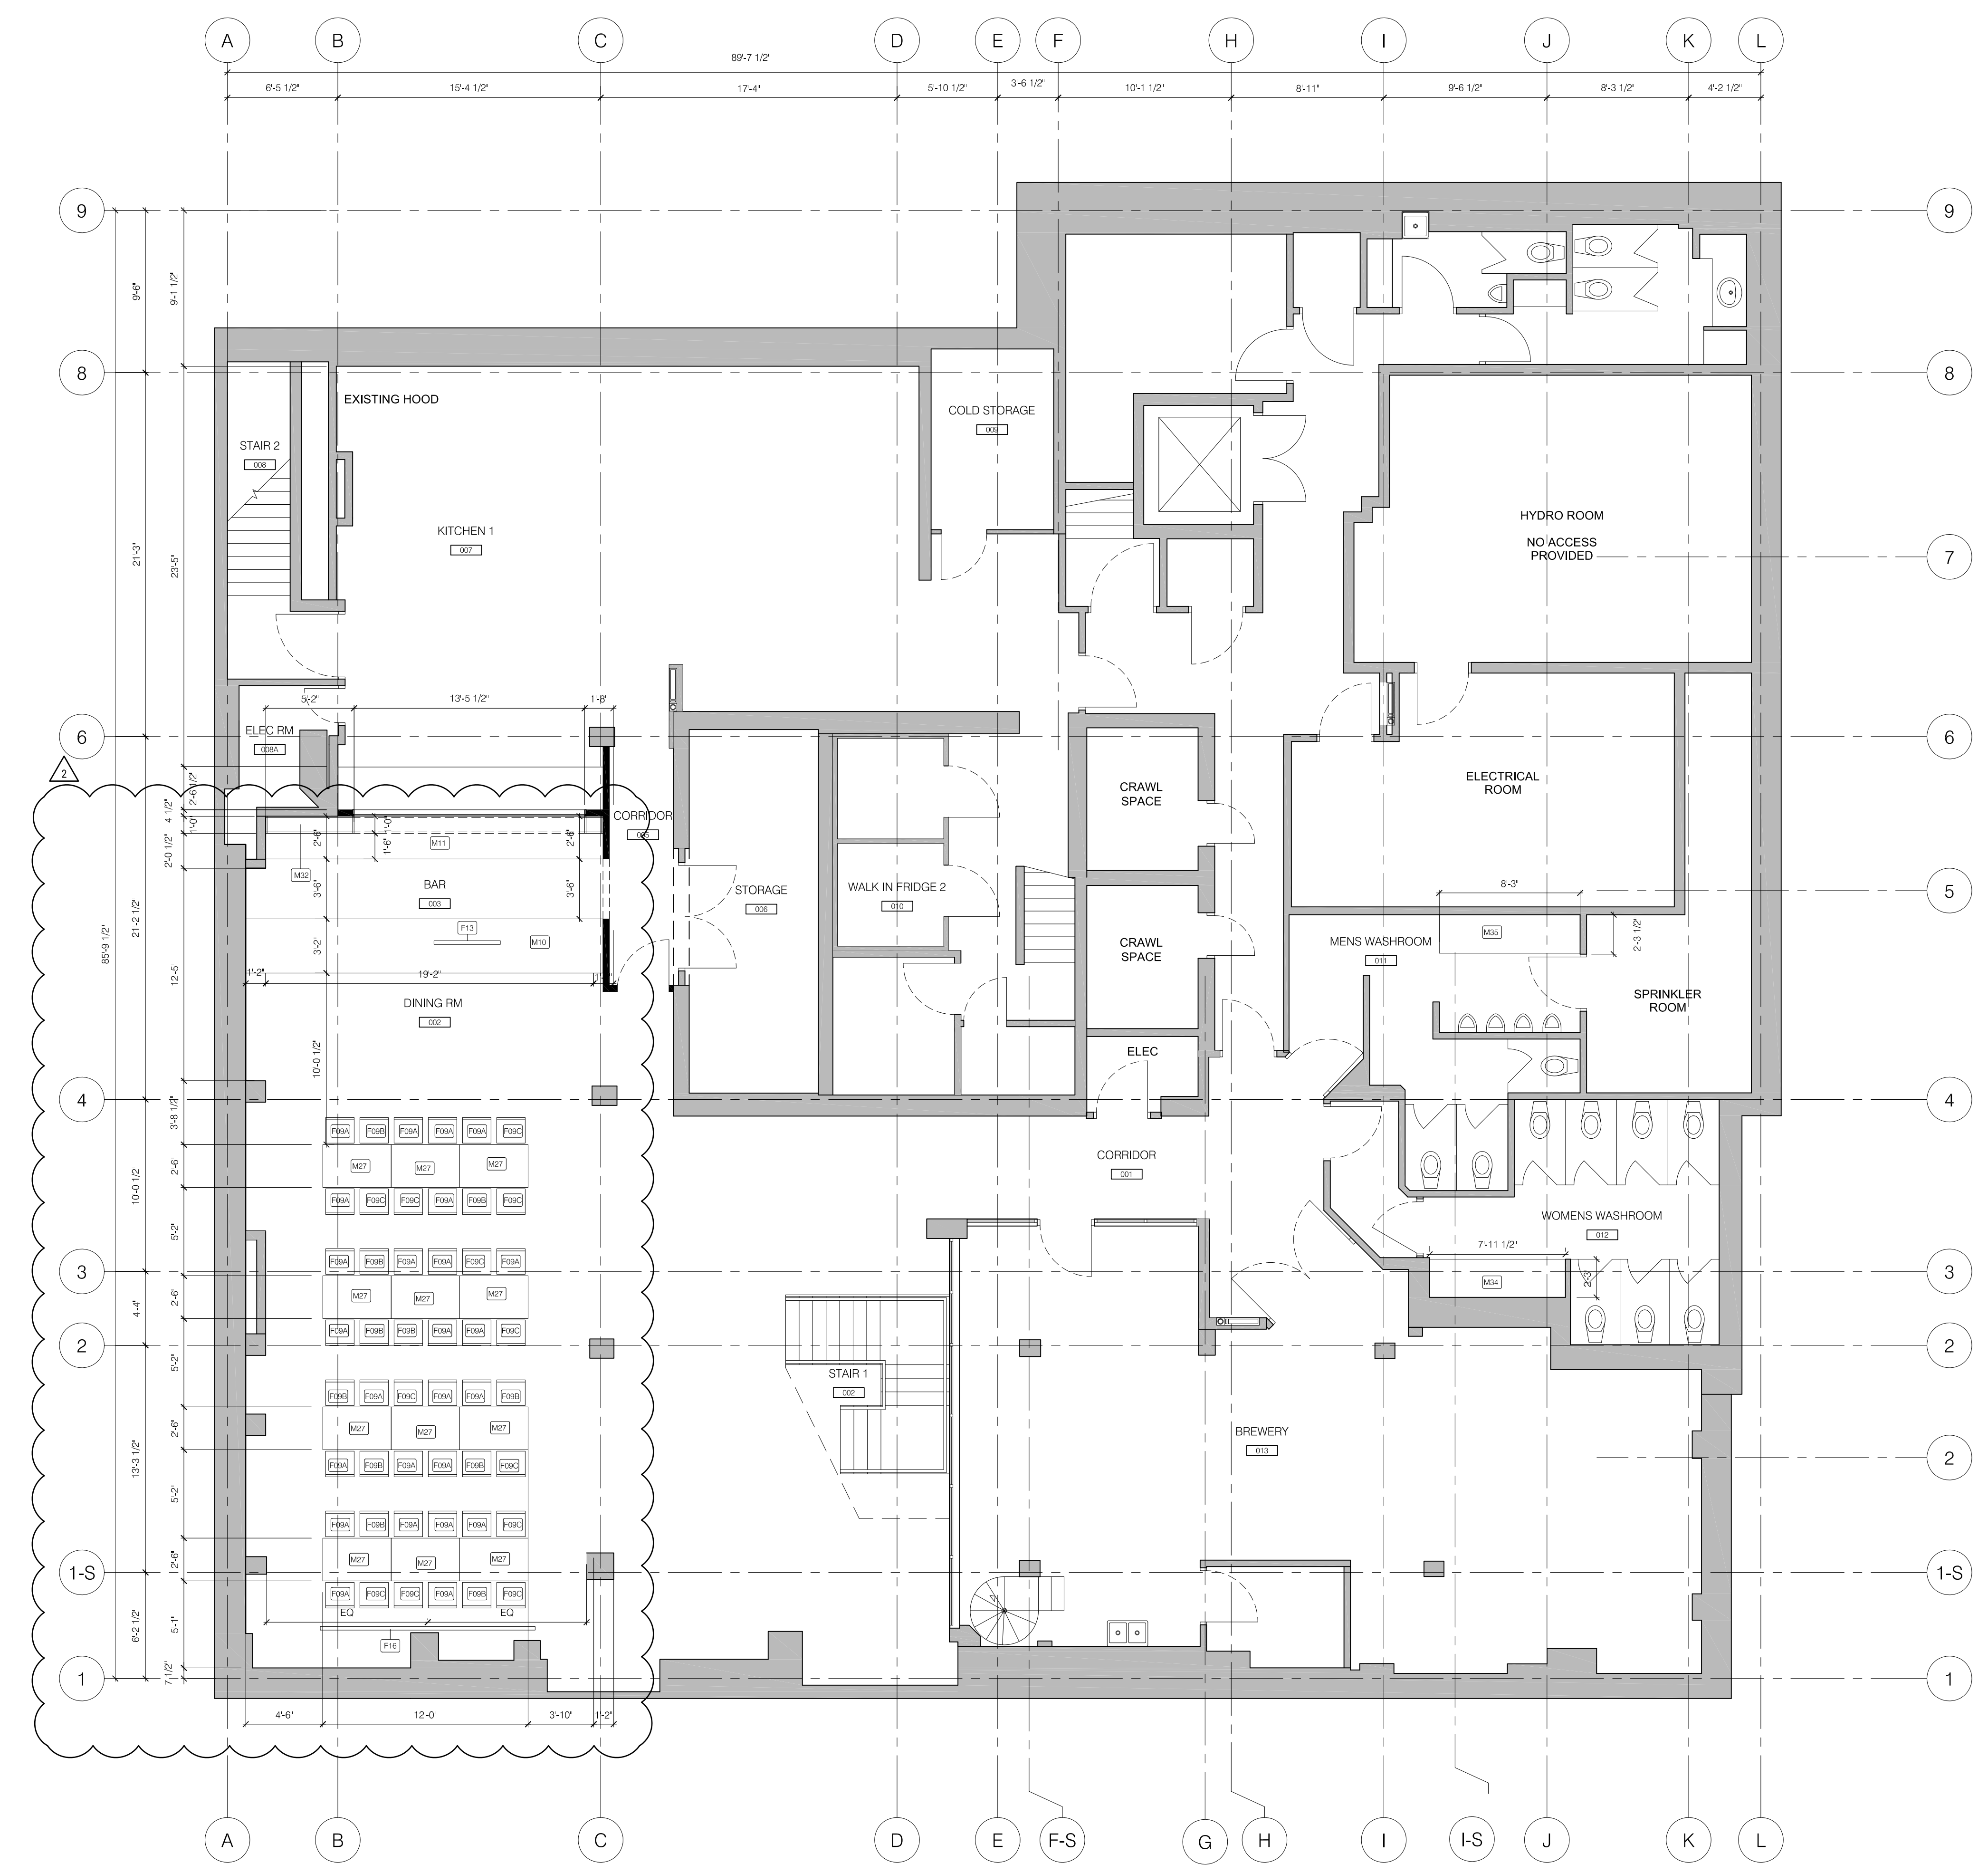

NO:	DATE :	REVISION :
001	15/08/14	ISSUED FOR CONSTRUCTION
002	15/09/18	ISSUED FOR ADDENDUM 1 ¹ ▲
003	15/09/22	ISSUED FOR ADDENDUM 2 ² ▲

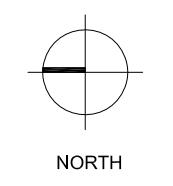

+ tongtong
 35 Golden Ave., suite 106 Toronto, ON M6R 2J5
 www.tongtong.co | 416 504 6563 | info@tongtong.co

PROJECT CREEMORE RESTAURANT
 75 VICTORIA STREET
 TORONTO, ON

DRAWING
BASEMENT FURN PLAN

SCALE	3/16"
DATE	AUGUST 14 2015
REVISED	N/A
DRAWN/CHECKED BY	DS/MO


ID104

1 BASEMENT FURNITURE PLAN
 Scale 3/16"=1'-0"

NOTES
 THE GENERAL CONTRACTOR SHALL SITE
 VERIFY ALL DIMENSIONS AND REPORT ANY
 ERRORS AND OMISSIONS TO THE DESIGNER.


DO NOT SCALE DRAWINGS

LEGEND
 ■ NEW WALL
 ■ EXISTING WALL

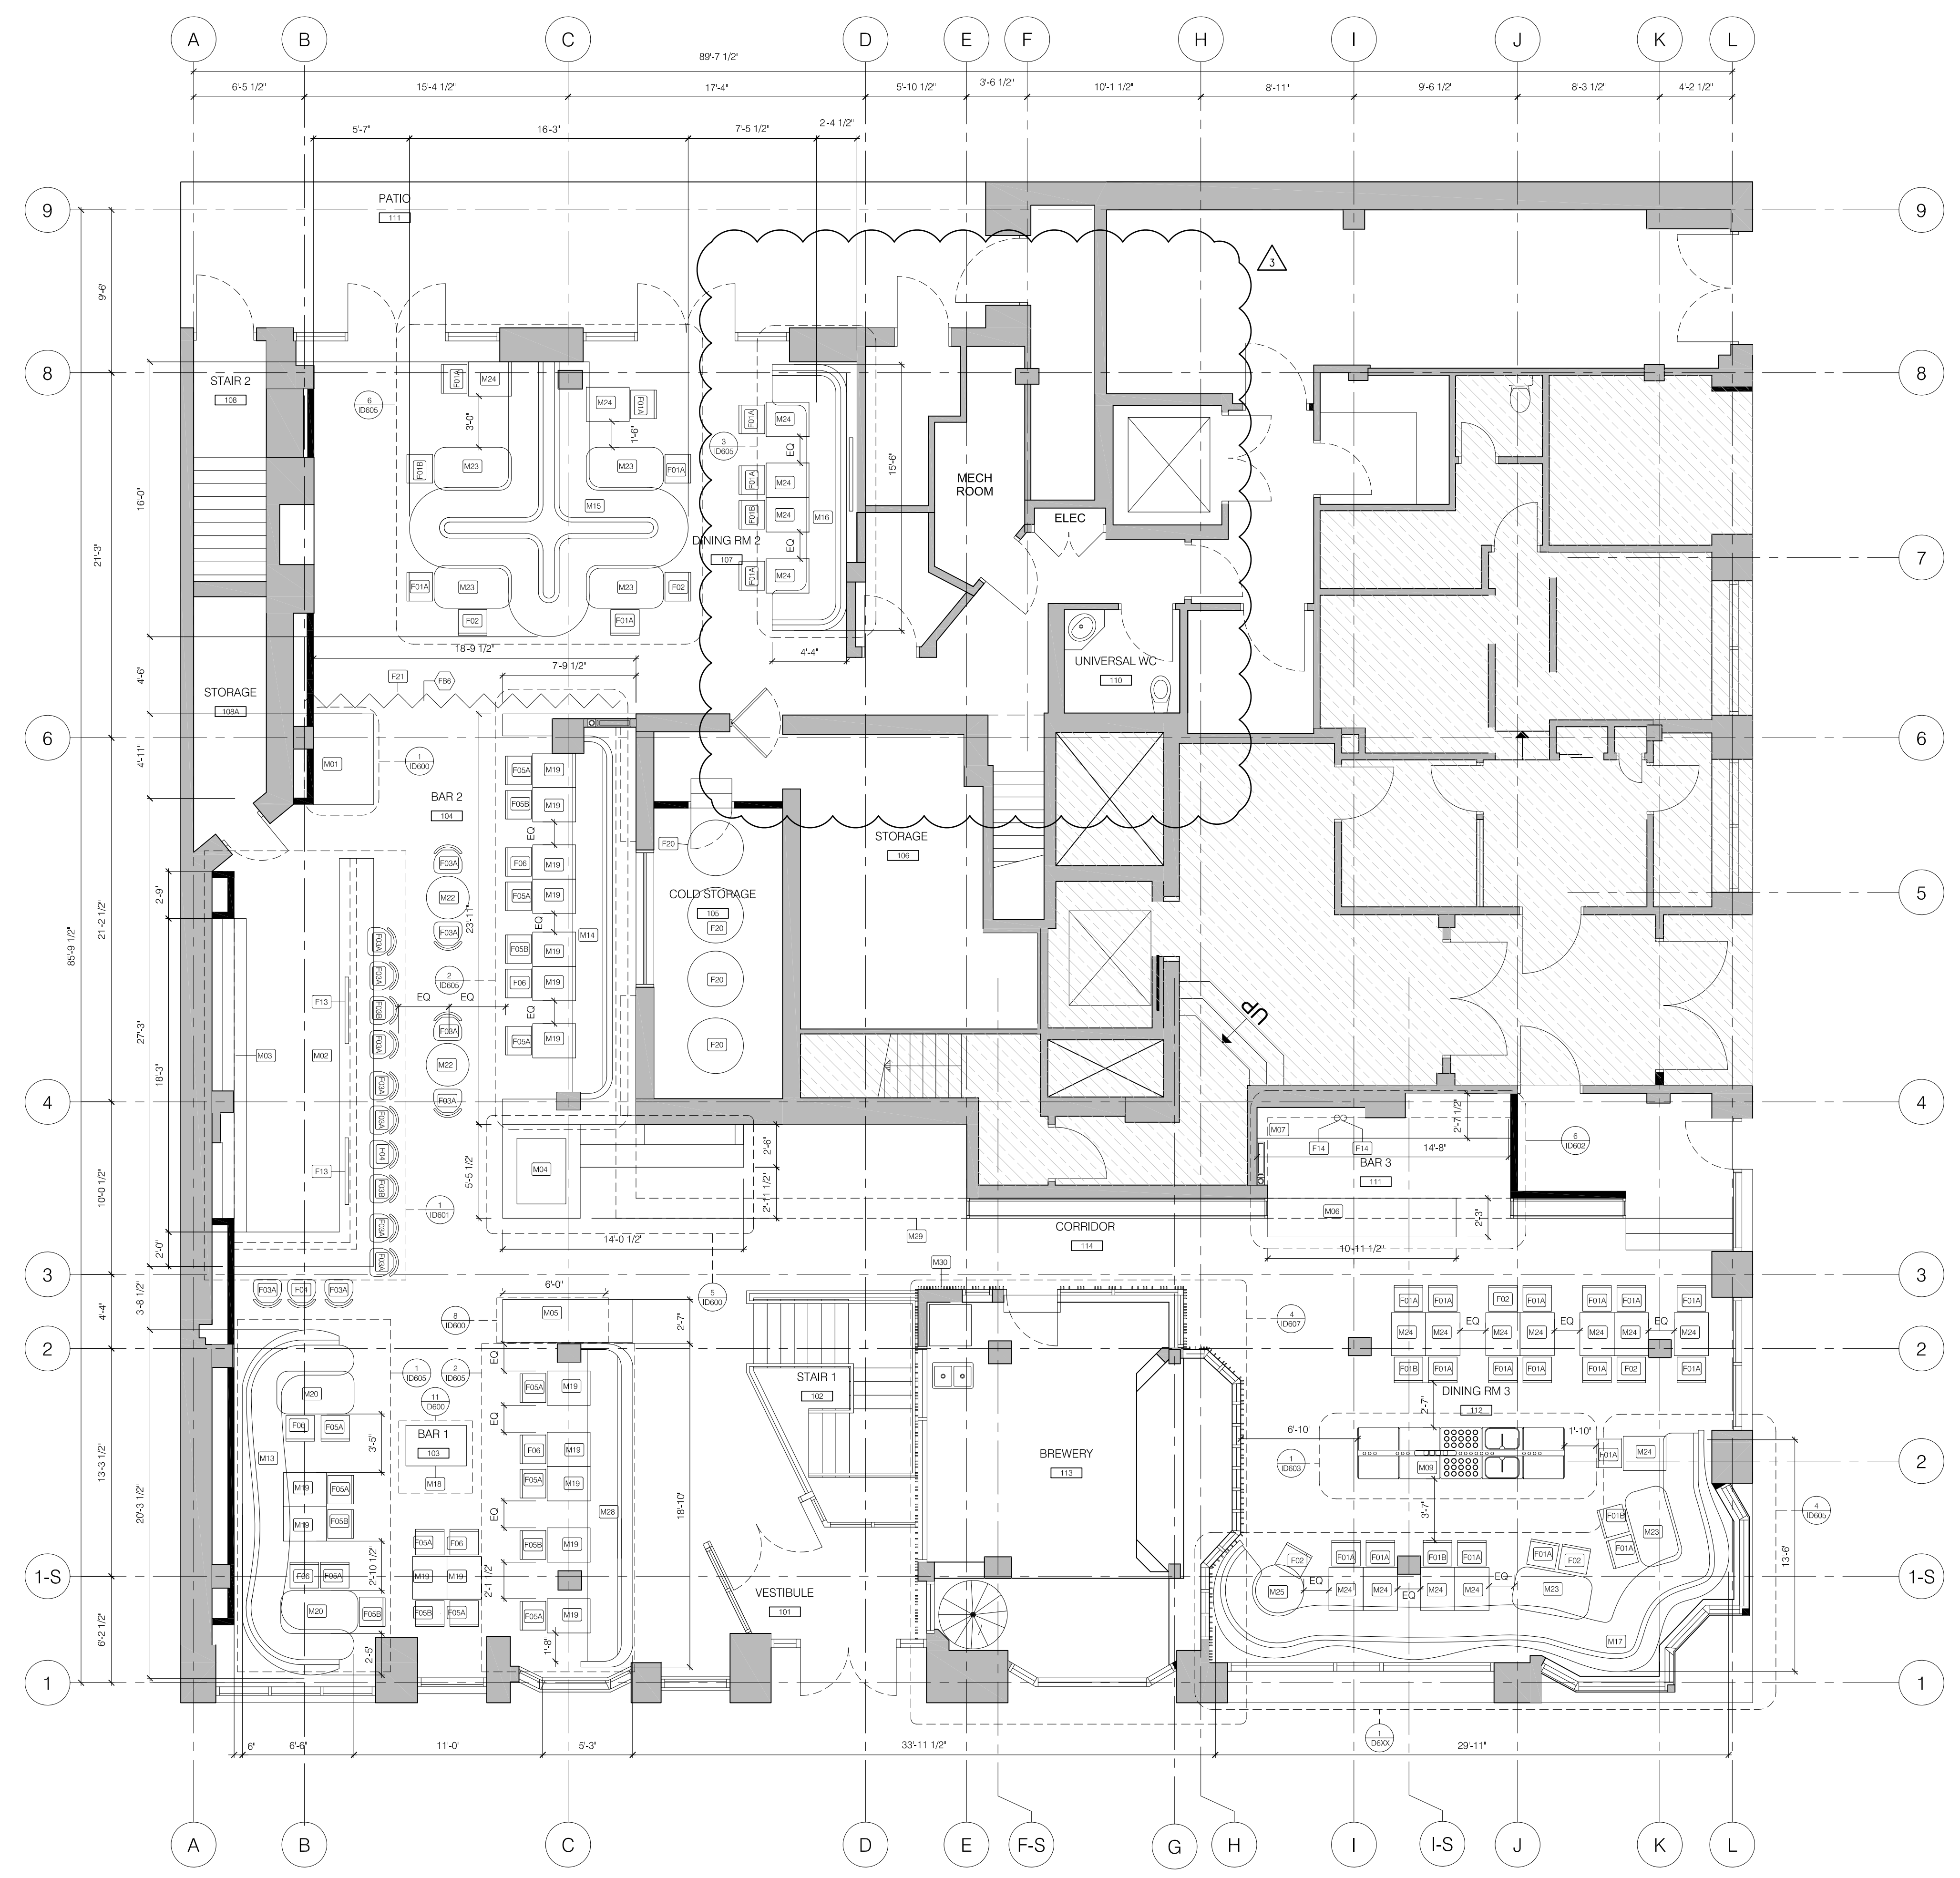

1 GROUND FURNITURE PLAN
 ID105 Scale: 3/16"=1'-0"

NO:	DATE :	REVISION :
001	15/08/14	ISSUED FOR CONSTRUCTION
002	15/09/18	ISSUED FOR ADDENDUM 1 ¹
003	15/09/22	ISSUED FOR ADDENDUM 2 ²
004	15/09/24	ISSUED FOR ADDENDUM 3 ³

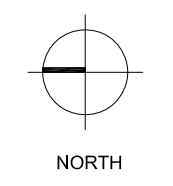

+ tongtong
 35 Golden Ave., suite 106 Toronto, ON M6R 2J5
 www.tongtong.ca | 416 504 6563 | info@tongtong.co

PROJECT CREEMORE RESTAURANT
 75 VICTORIA STREET
 TORONTO, ON

DRAWING
GROUND FURN PLAN

SCALE	3/16"
DATE	AUGUST 14 2015
REVISED	N/A
DRAWN/CHECKED BY	DS/MO

ID105